


PIT BULIDING PLAN

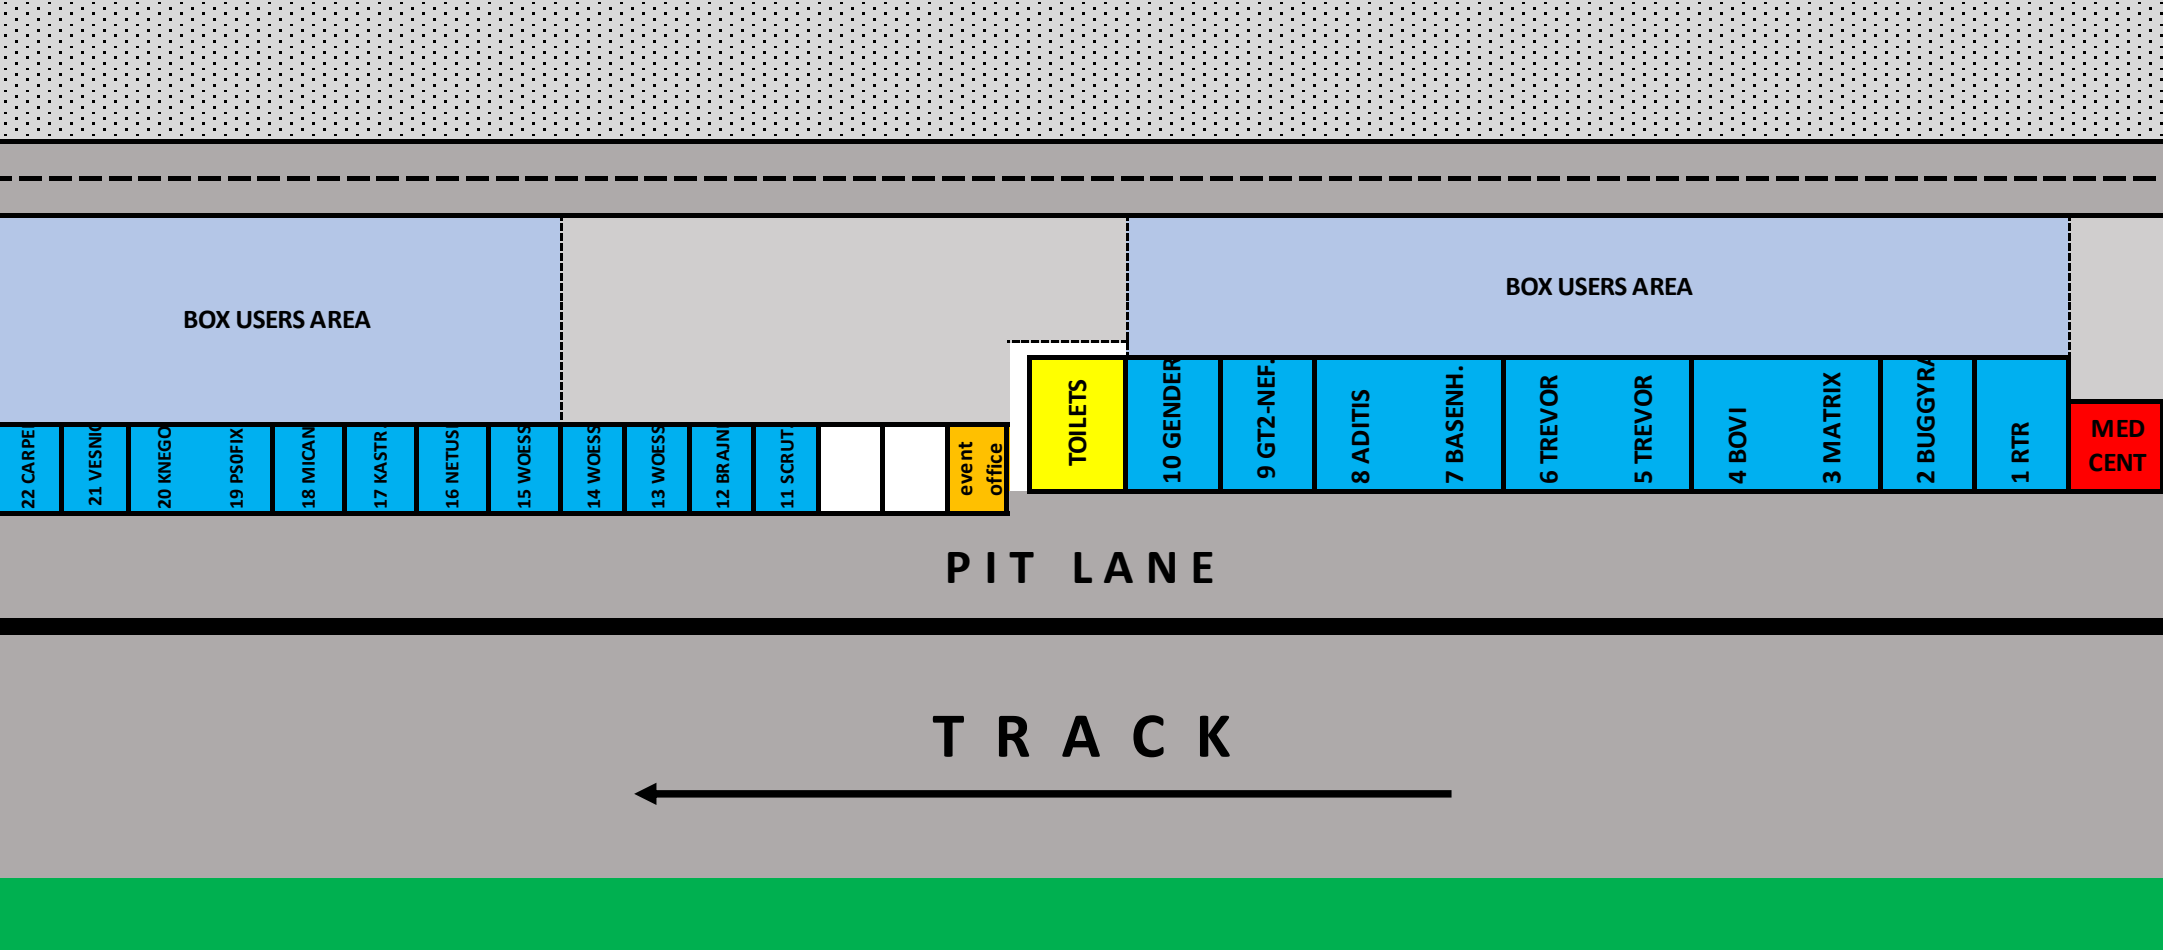

BOX 1-10 60sqm
BOX 11-22 30sqm